


Cap Style

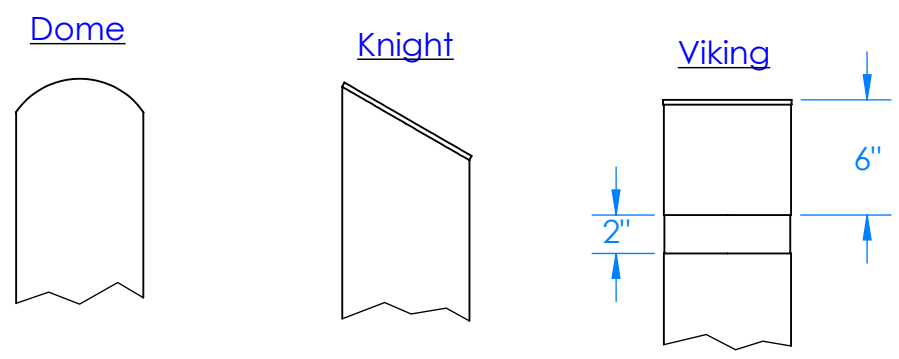

SPECIFICATION:


Bollard Material: 6" Pipe (6-5/8" OD)
 IBF06040 Sch.40 ASTM A-53 Carbon Steel
 IBF06080 Sch.80 ASTM A-53 Carbon Steel

Bollard Cap Style:
 Flat (Standard) Dome
 Viking Knight

Options:
 Chain Eye Qty. _____ Height: _____

Carbon Steel Finish:
 Powder Coat RAL#: _____
 Other: _____

Please Specify the Following Dimensions:
 A-Dim. _____ (Std. 36")
 B-Dim. _____ (Std. 12" Embedment Depth)

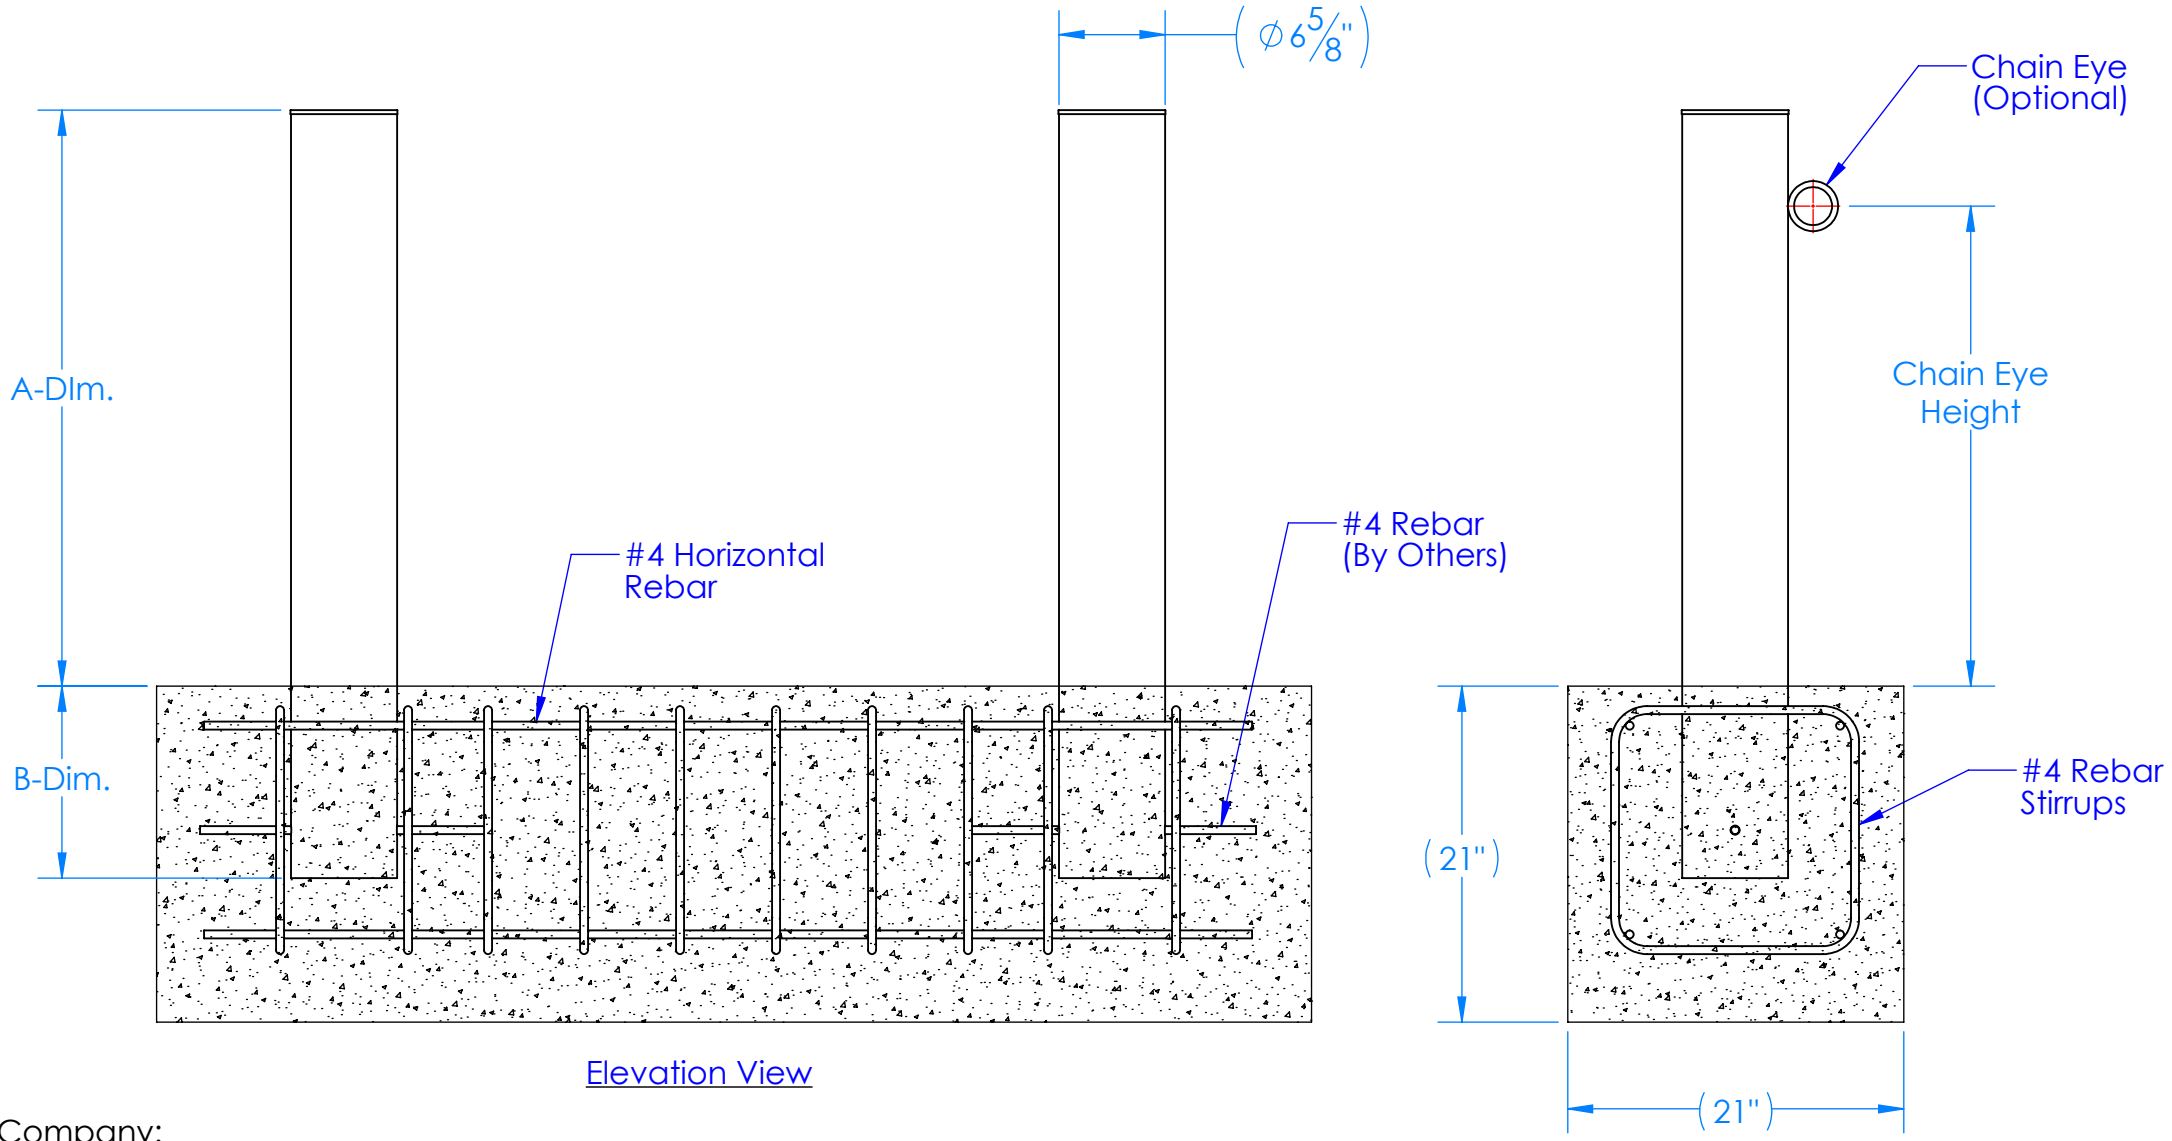

Elevation View

Side Elevation View

Company: _____
 Project Name: _____
 Signee's Name Written Clearly: _____ Date: _____
 Authorized Signature: _____

SIZE B	DRAWN BY: JMG	REV :
	DRAWN DATE: 10/13/16	SHEET :



**19440 S. DOMINGUEZ HILLS DR.
 RANCHO DOMIGUEZ, CA. 90220,USA**

**www.Calpipebollards.com
 562.803.4388 Direct
 310.885.1899 Fax**

PROPRIETARY AND CONFIDENTIAL
 THE INFORMATION CONTAINED IN THIS
 DRAWING IS THE SOLE PROPERTY OF
 CALPIPE INDUSTRIES INC. ANY
 REPRODUCTION IN PART OR AS A WHOLE
 WITHOUT THE WRITTEN PERMISSION OF
 CALPIPE INDUSTRIES INC. IS PROHIBITED

UNLESS OTHERWISE SPECIFIED:
 DIMENSIONS ARE IN INCHES
 TOLERANCES:
 FRACTIONAL ± 1/4
 ANGULAR: MACH±1 BEND ±1
 TWO PLACE DECIMAL THREE ±.010
 PLACE DECIMAL ±.005

**IBF06XXX
 6" Steel Fixed Bollard**